

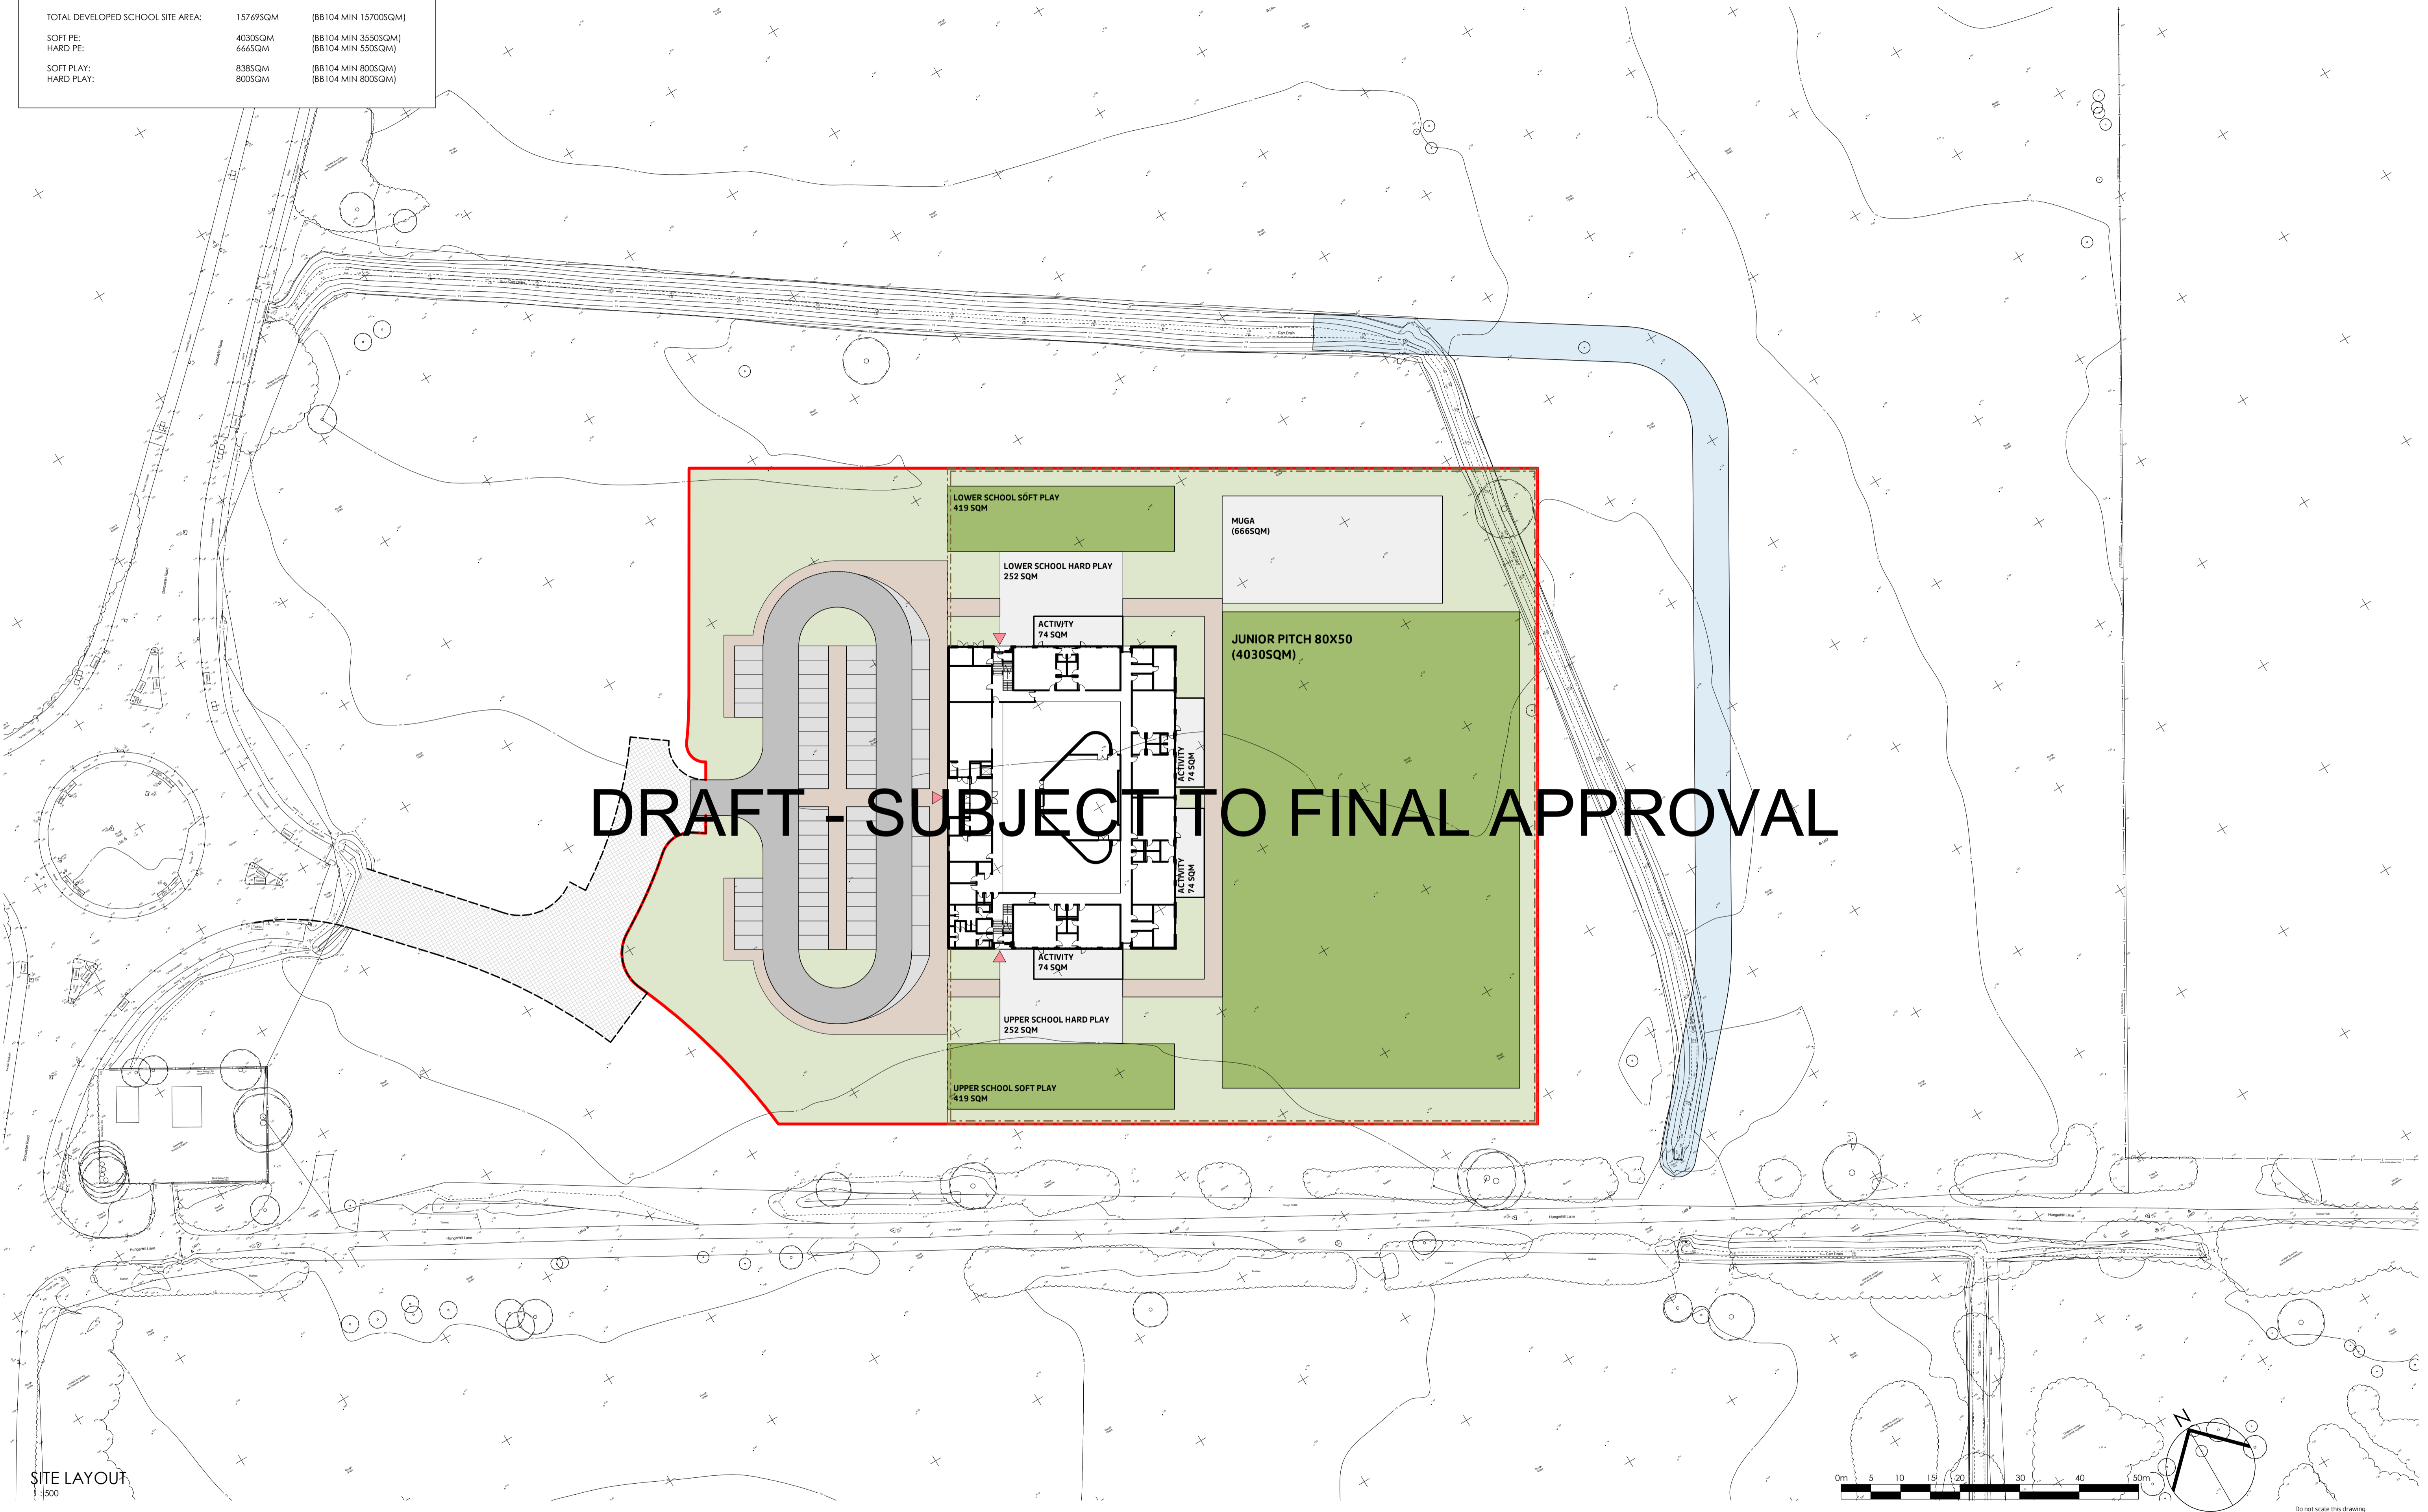


TOTAL DEVELOPED SCHOOL SITE AREA:	15769SQM	(BB 104 MIN 15700SQM)
SOFT PE:	4030SQM	(BB 104 MIN 3550SQM)
HARD PE:	666SQM	(BB 104 MIN 550SQM)
SOFT PLAY:	838SQM	(BB 104 MIN 800SQM)
HARD PLAY:	800SQM	(BB 104 MIN 800SQM)

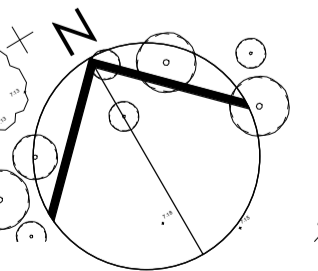

DRAFT - SUBJECT TO FINAL APPROVAL

SITE LAYOUT
1:500

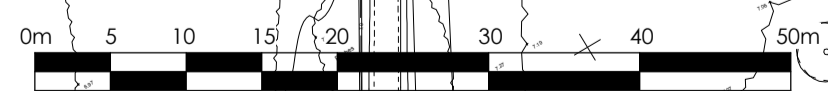

Do not scale this drawing
Do not derive dimensions from digital media

Rev	Date	Drawn By	Checked By	Rev	Date	Revision Notes	Drawn By	Checked By	Rev	Date	Revision Notes	Drawn By	Checked By	Drawing Status:	Suitability:	Drawing No:	Rev:			
														PRELIMINARY	S2	DSEN-FBA-00-XX-DR-A-05000	P1			
														Job Title:	Job No:	© Drawing & Design Copyright of:				
														DONCASTER SEN	3482	FAULKNERBROWNS ARCHITECTS				
														Drawing Title:		FAULKNERBROWNS ARCHITECTS				
														PROPOSED MASTERPLAN						
														Date:	Scale:	Drawn By:	Checked By:	<small>FaulknerBrowns LLP 20500e House Northumbrian Way Killingworth Newcastle upon Tyne NE12 6JW T+440191 2683007 F+440191 2478132</small>		
														22/03/19	1 : 500	JS	PR			

DRAFT